

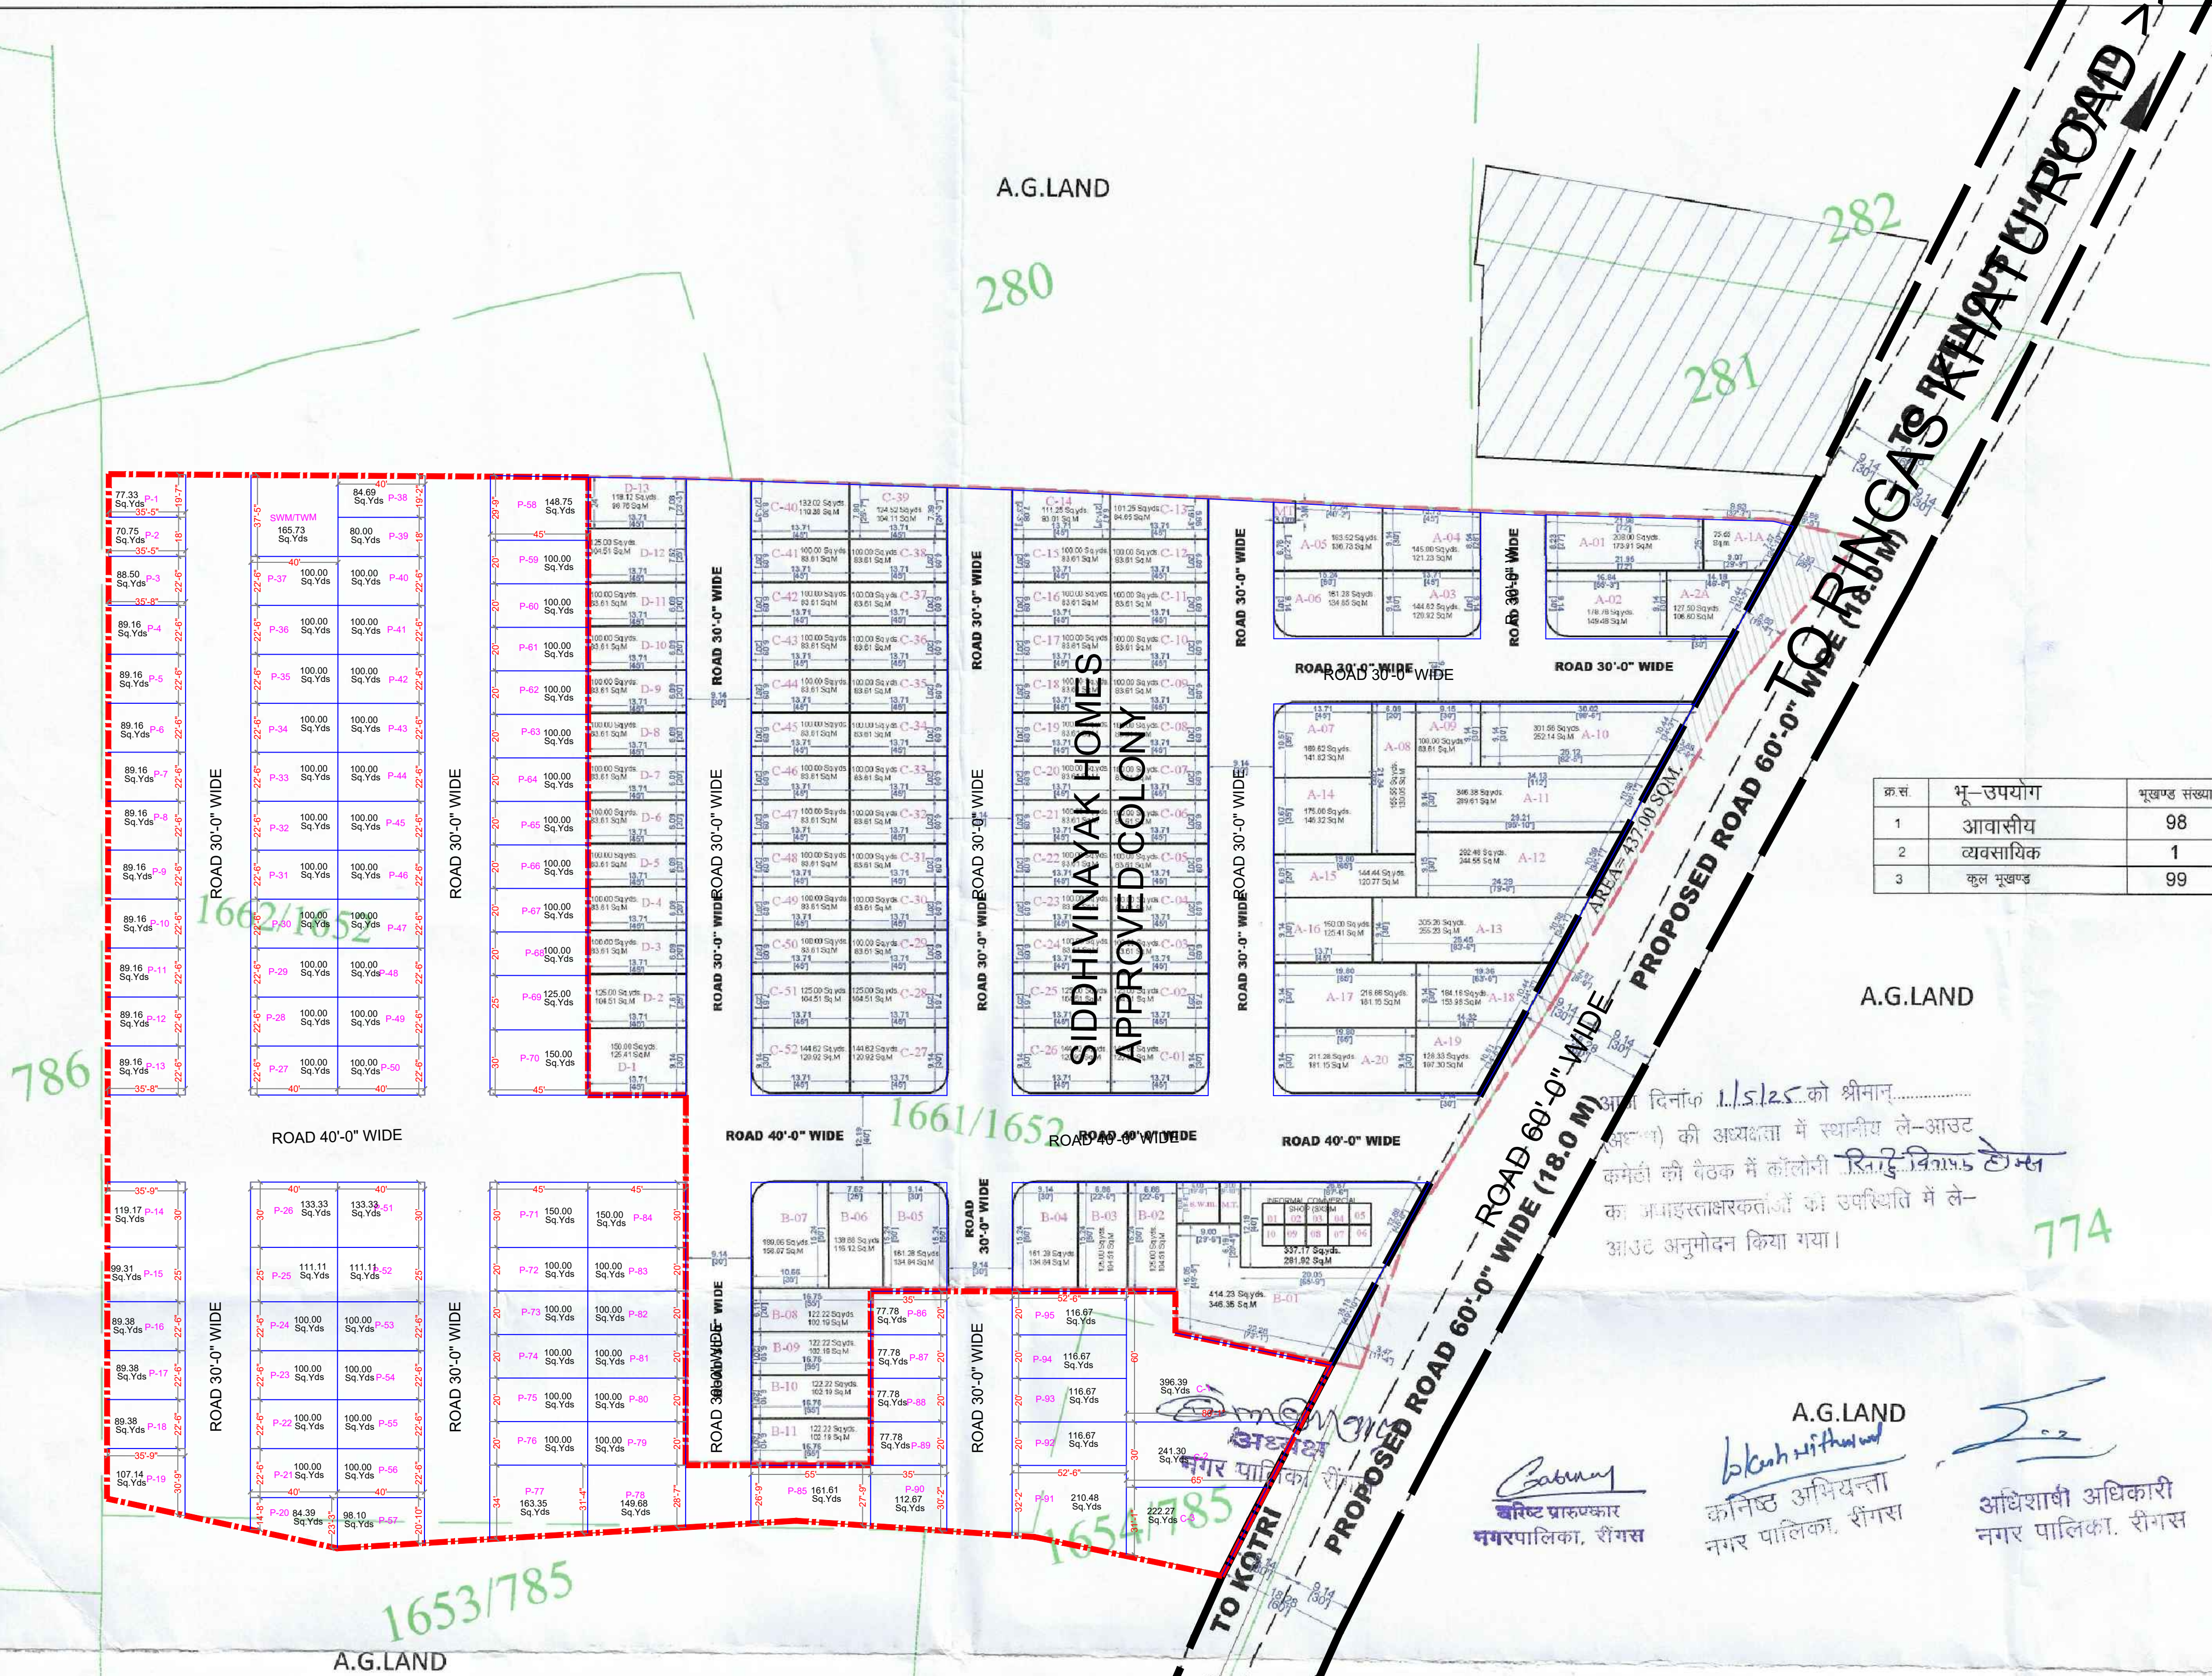


" **SIDDHIVINAYAK HOMES** " COLONY LAYOUT PLAN EXISITING P.T SURVEY PLAN & GOOGLE PLAN AND KHASRA
SUPERIMPOSED IN KHASRA NO. 1661/1652 , GOOGLE MAP, LOCATION PLAN, AT GRAM KOTRI , KOTRI ROAD
NEAR REENGUS KHATUSHYAM JI ROAD TEHSIL REENGUS DIST SIKAR

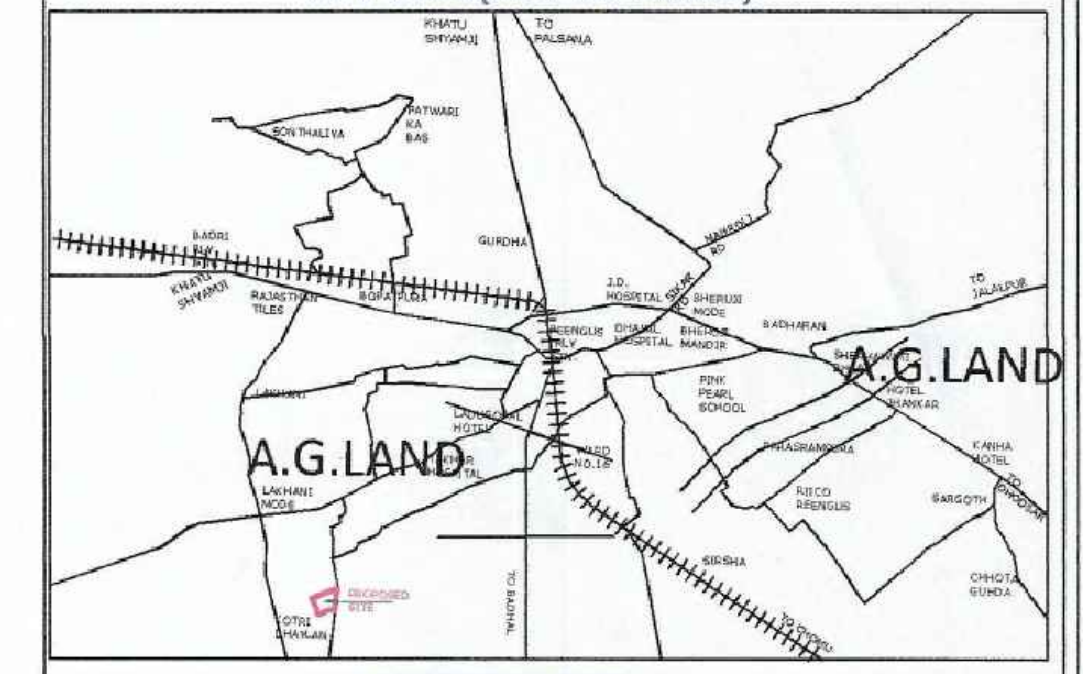

CONSULTANTS:-
H L ARCHITECTS
NEAR DHAYAL HOSPITAL REENGUS
DIST.SIKAR ,(RAJ.)332404
(W) 08946976858(M)
E-mail-ar.amit1991@gmail.com

LEGEND		PROPOSED ROAD		KM STONE		KHASRA LINE		WATER TANK		BUILDINGS		LAMP POST/ROAD LIGHT
		OPEN DRAIN		KATCHA RASTA		M.P. ROAD		MAIN HOLE		TEMPLE		ELECTRIC POLE/E.B.
		CHABUTRA		B.T. ROAD		SCHEME BOUNDARY		TRAFFIC SIGNAL		DRAIN		TELEPHONE POLE/T.B.
		HT LINE		FENSING		BORING		TIN SHADE		TREE		TRANSFORMER
		SEVER VENTILETER		FIELD BOUNDARY		WELL		C.W.		B.W.		RAILWAY LINE

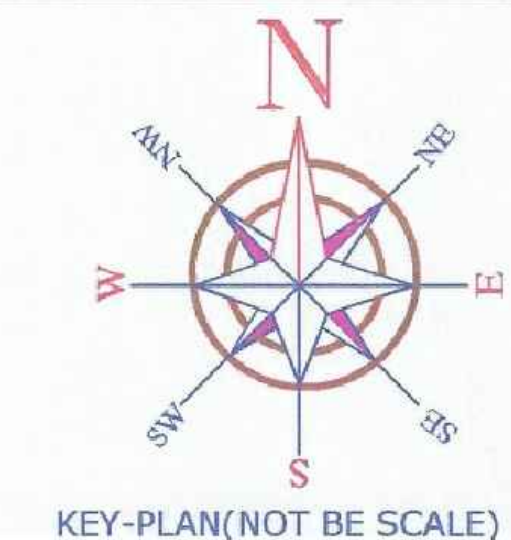

PROPOSED SITE
LOCATION IN GOOGLE MAP



क्र.सं.	भू-उपयोग	मुखण्ड संख्या
1	आवासीय	98
2	व्यवसायिक	1
3	कुल मुखण्ड	99

KHASRA AREA DETAILS

KHASRA NO.	TOTAL KHASRA AREA	UNDER SHCHEME AREA
1661/1652	1.6455 Hec.	1.6455 Hec.
TOTAL	1.6455 Hec.	1.6455 Hec.

TO BE LEFT IN PROPOSED ROAD 18.0 M
AREA= 437.00 SQM.

Area-Table :-16455.00 Sqm. & 19680.00 Sqyds.
LAND USE ANALYSIS

S.NO	PARTICULAR	AREA (Sq.m.)	AREA (%)
1.	RESIDENCIAL AREA	10762.11	65.41
2.	INFORMAL COMMERCIAL	281.92	1.71
3.	COMMERCIAL AREA	-----	-----
4.	ROADS	5347.97	32.50
5.	M.T. & S.W.M.	63.00	0.38
	TOTAL	16455.00	100.00 %

Submitted to :
Nagar Palika, Reengus (Sikar)

Approved By :-

अनं दिनांक 11/5/25 को श्रीमान्
(अध्यक्ष) की अध्यक्षता में स्थानीय ले-आउट
कमेटी की बैठक में कॉलोनी सिद्धिविनायक होम्स
का जमाहस्ताक्षरकर्ताओं का उपस्थिति में ले-
आउट अनुमोदन किया गया।

बलराम प्रारूपकार
नगरपालिका, रींगस

कनिष्ठ अभियन्ता
नगरपालिका, रींगस

अधिसाक्षी अधिकारी
नगरपालिका, रींगस